
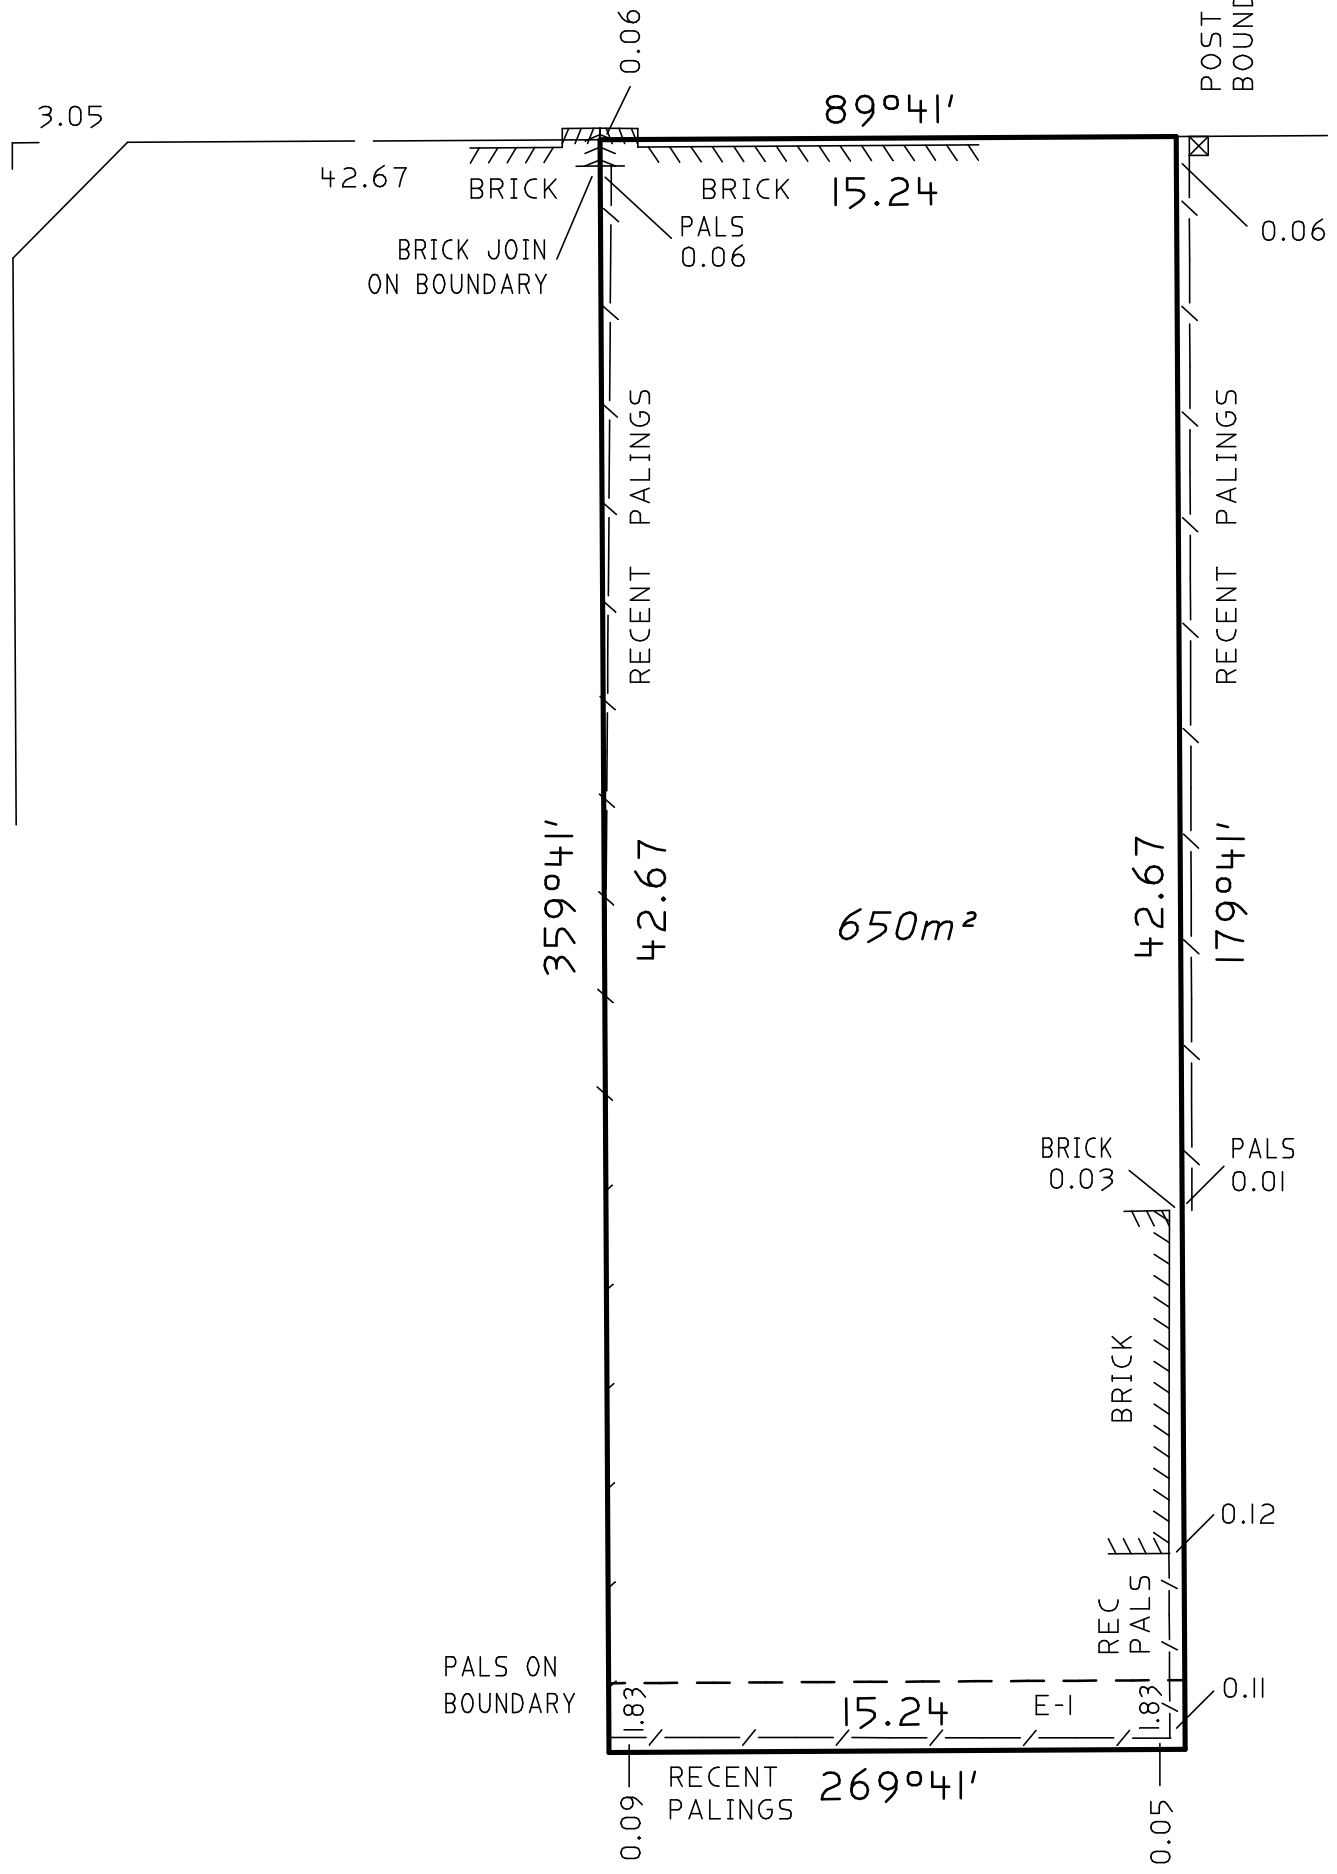


VALE STREET

LONDON STREET

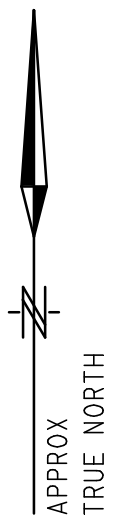

NOTATIONS

WHERE FENCING OR BUILDINGS INTRUDE INTO THE PROPERTY ADJOINING OWNERS MAY HAVE ACCRUED POSSESSORY RIGHTS  
 FENCING OFFSETS HAVE BEEN EXAGGERATED FOR CLARITY  
 E-I DRAINAGE AND SEWERAGE EASEMENT 1.83m WIDE

PLAN OF SURVEY

COUNTY BOURKE  
 PARISH MOORABBIN  
 PART OF DENDYS CROWN SPECIAL SURVEY  
 LOT 10 ON LP 17059

<b>B &amp; S SURVEYS</b> LAND SURVEYORS PO BOX 4452, KNOX CITY, 3152 TEL/FAX 9808 0708 MOBILE 0411 709 782	SURVEYORS REF. 1586/10	DATE OF SURVEY 15/06/2010	No 12 LONDON ST. BENTLEIGH
	SCALE 1 : 200		